



CEDAR CREEK BRIDGE REPLACEMENT PLAN AND PROFILE

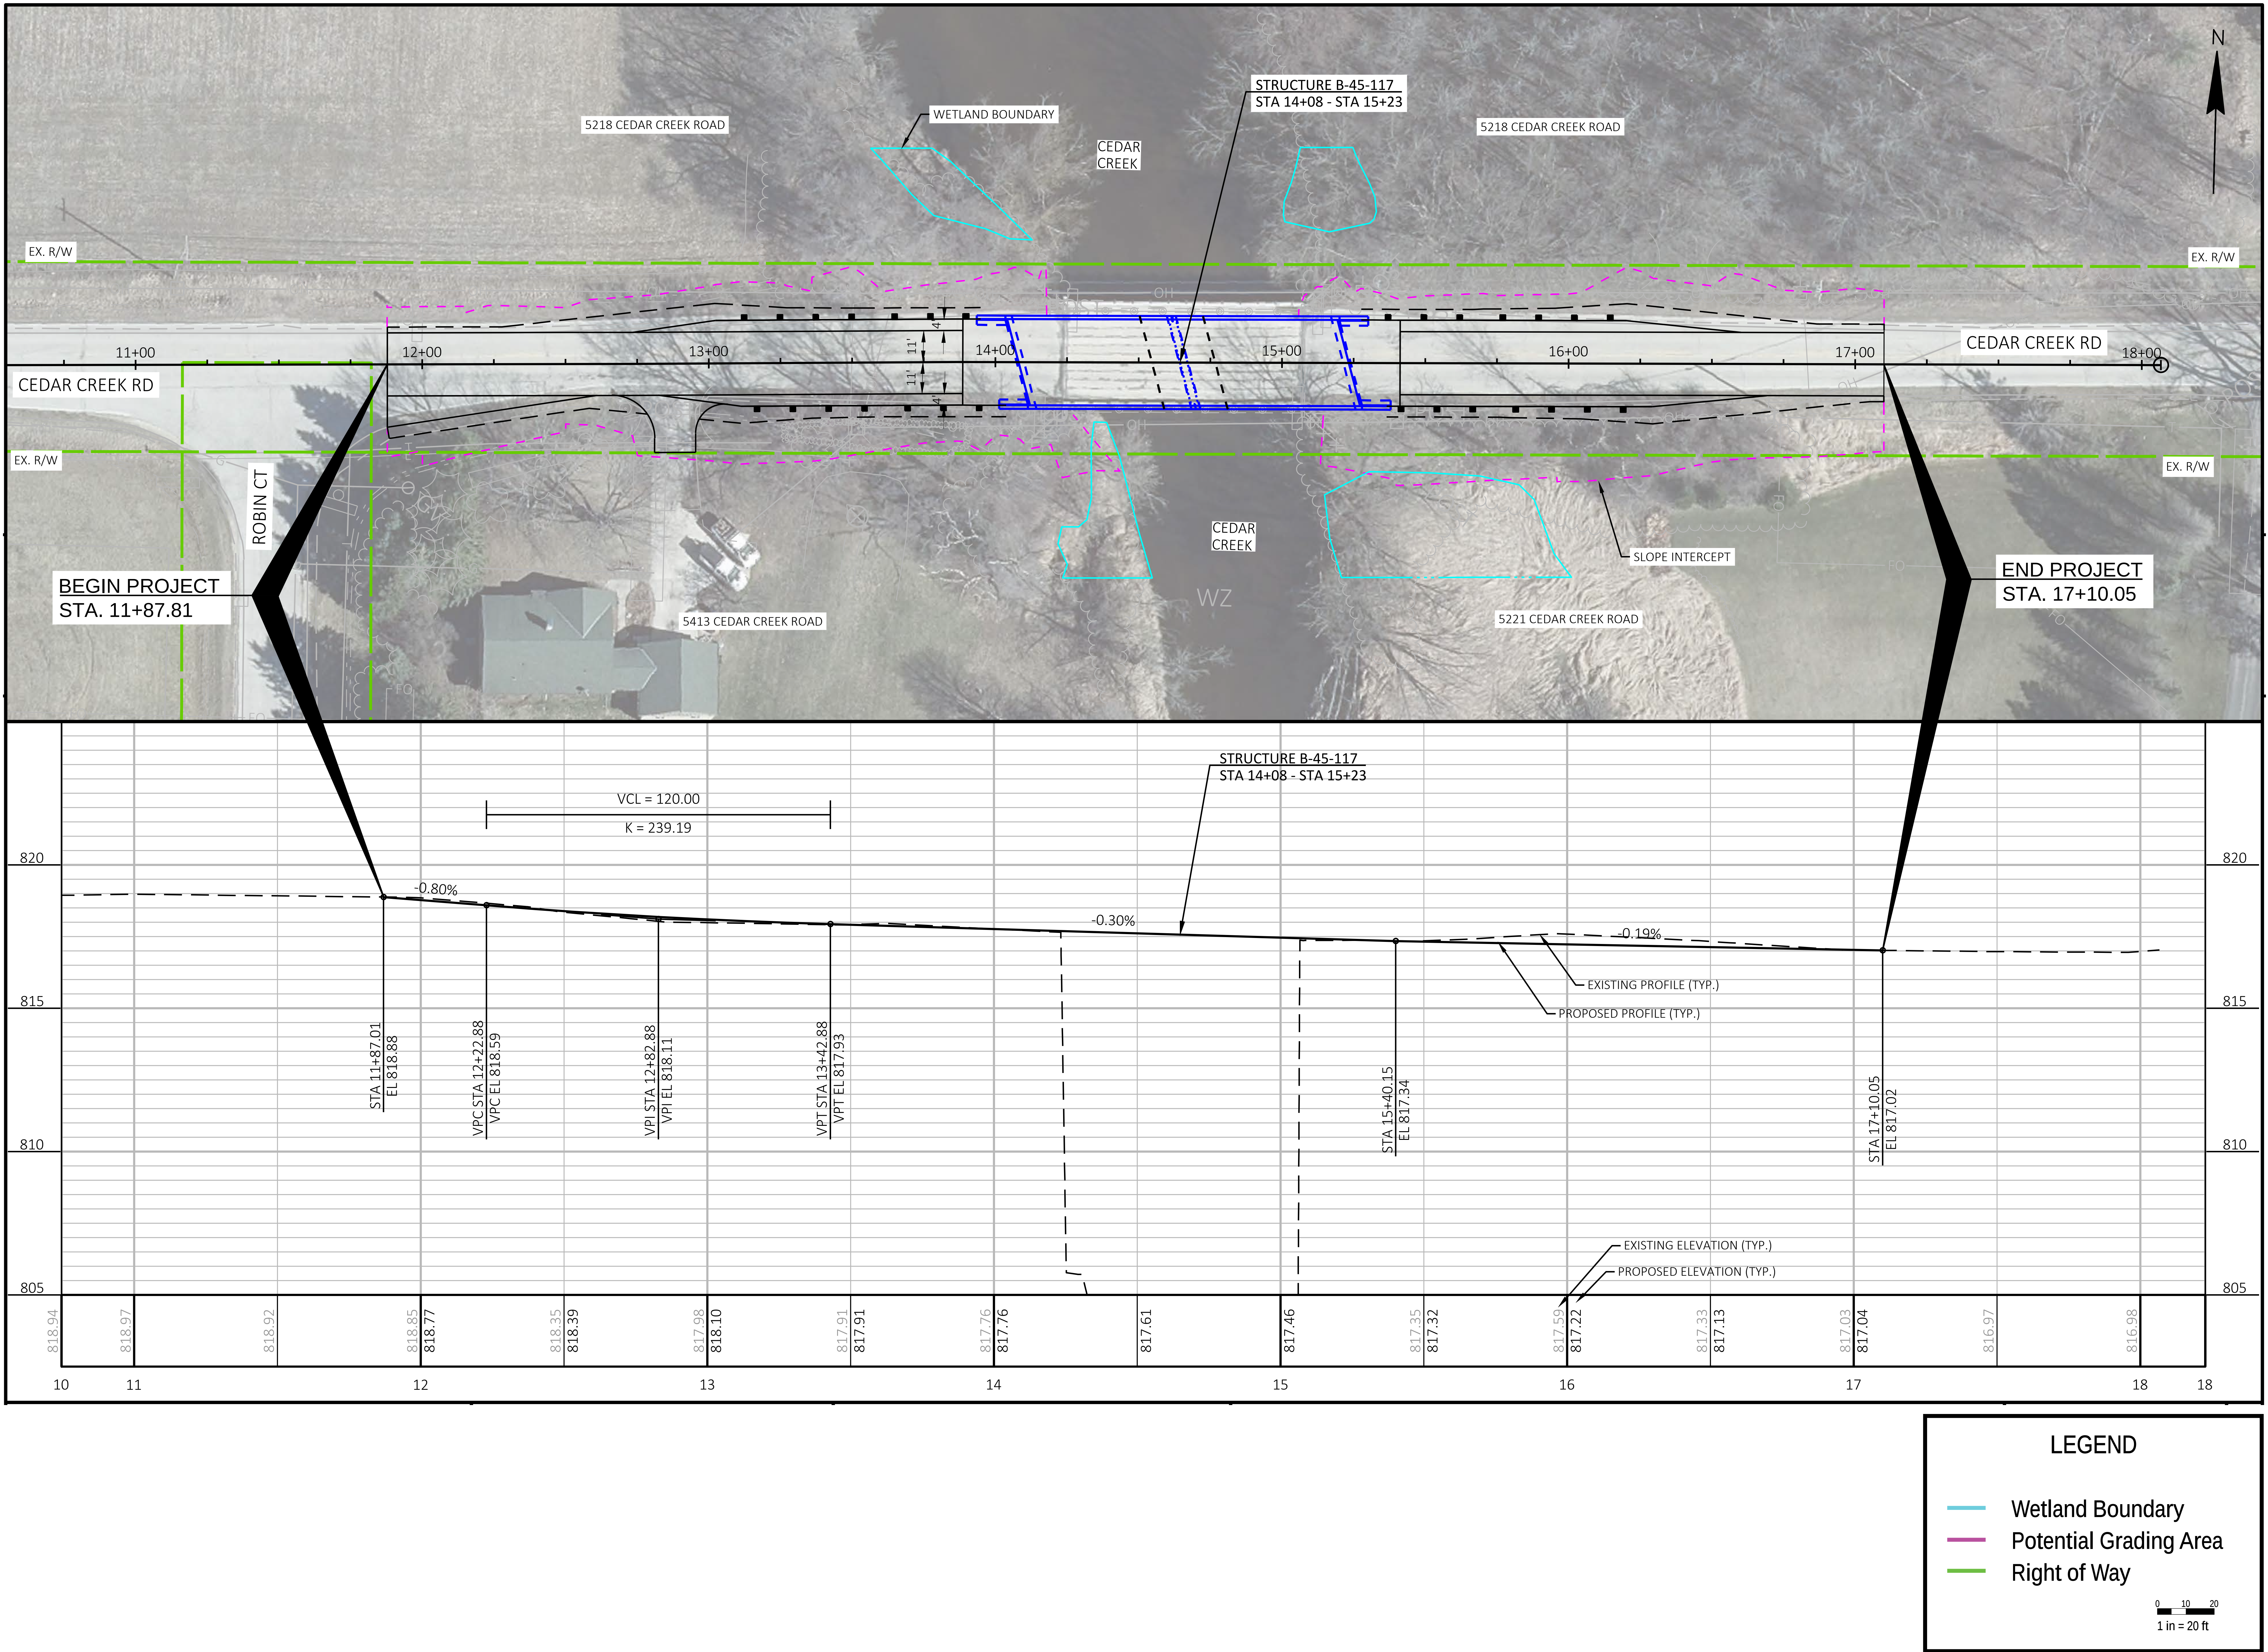


CEDAR CREEK BRIDGE REPLACEMENT PROPOSED DETOUR



PROPOSED ROADWAY

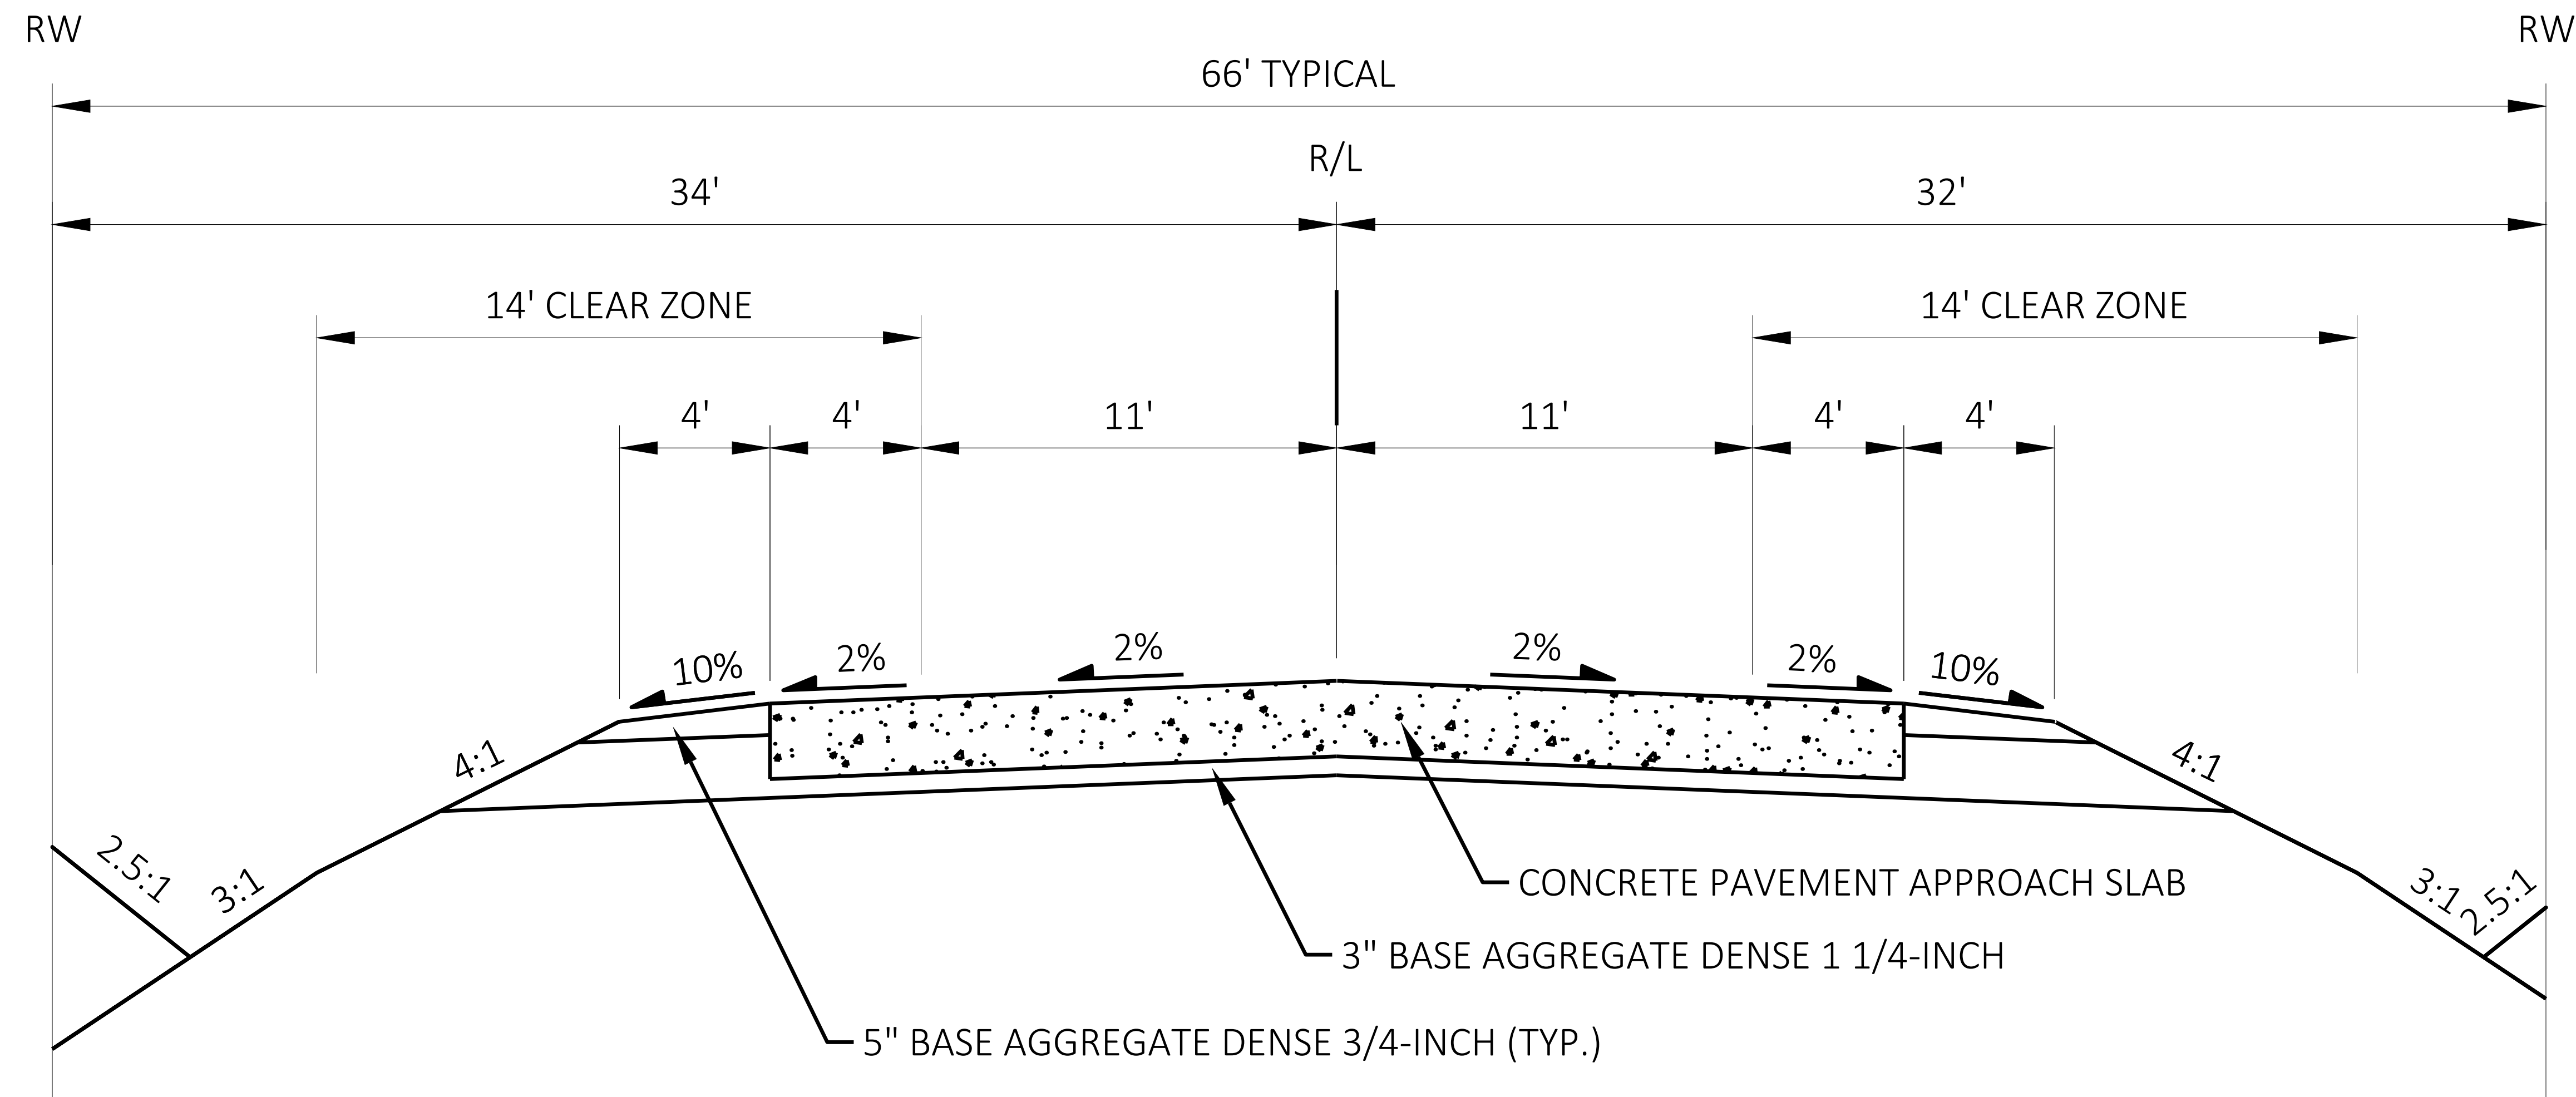

PROPOSED BRIDGE

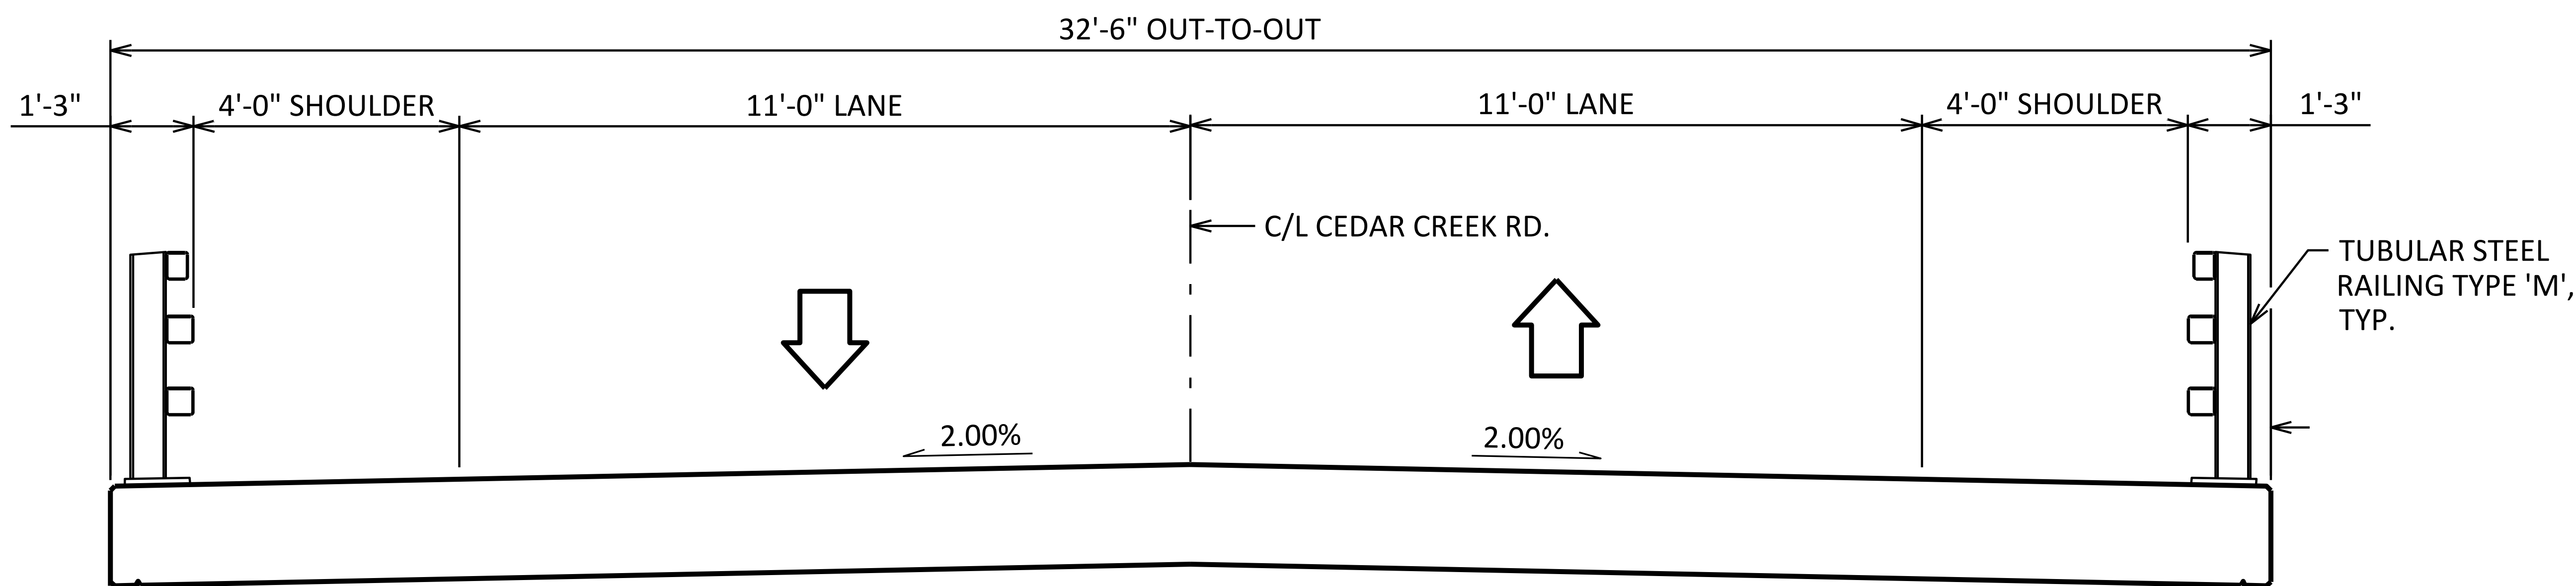

BRIDGE ELEVATION

